


NB  
 THE BUILDING WRAP SHALL BE IN ACCORDANCE WITH TABLE 23 OF E2/AS1, AND SHALL:  
 A) BE RUN HORIZONTALLY  
 B) UPPER SHEETS LAPPED OVER LOWER SHEETS TO ENSURE THAT DIRECTION OF LAPS WILL ALLOW WATER TO BE SHED TO OUTSIDE OF THE BUILDING WRAP  
 C) BE LAPPED NOT LESS THAN 75mm AT THE HORIZONTAL JOINTS  
 D) BE LAPPED NOT LESS THAN 150mm OVER STUDS AT VERTICAL JOINTS.

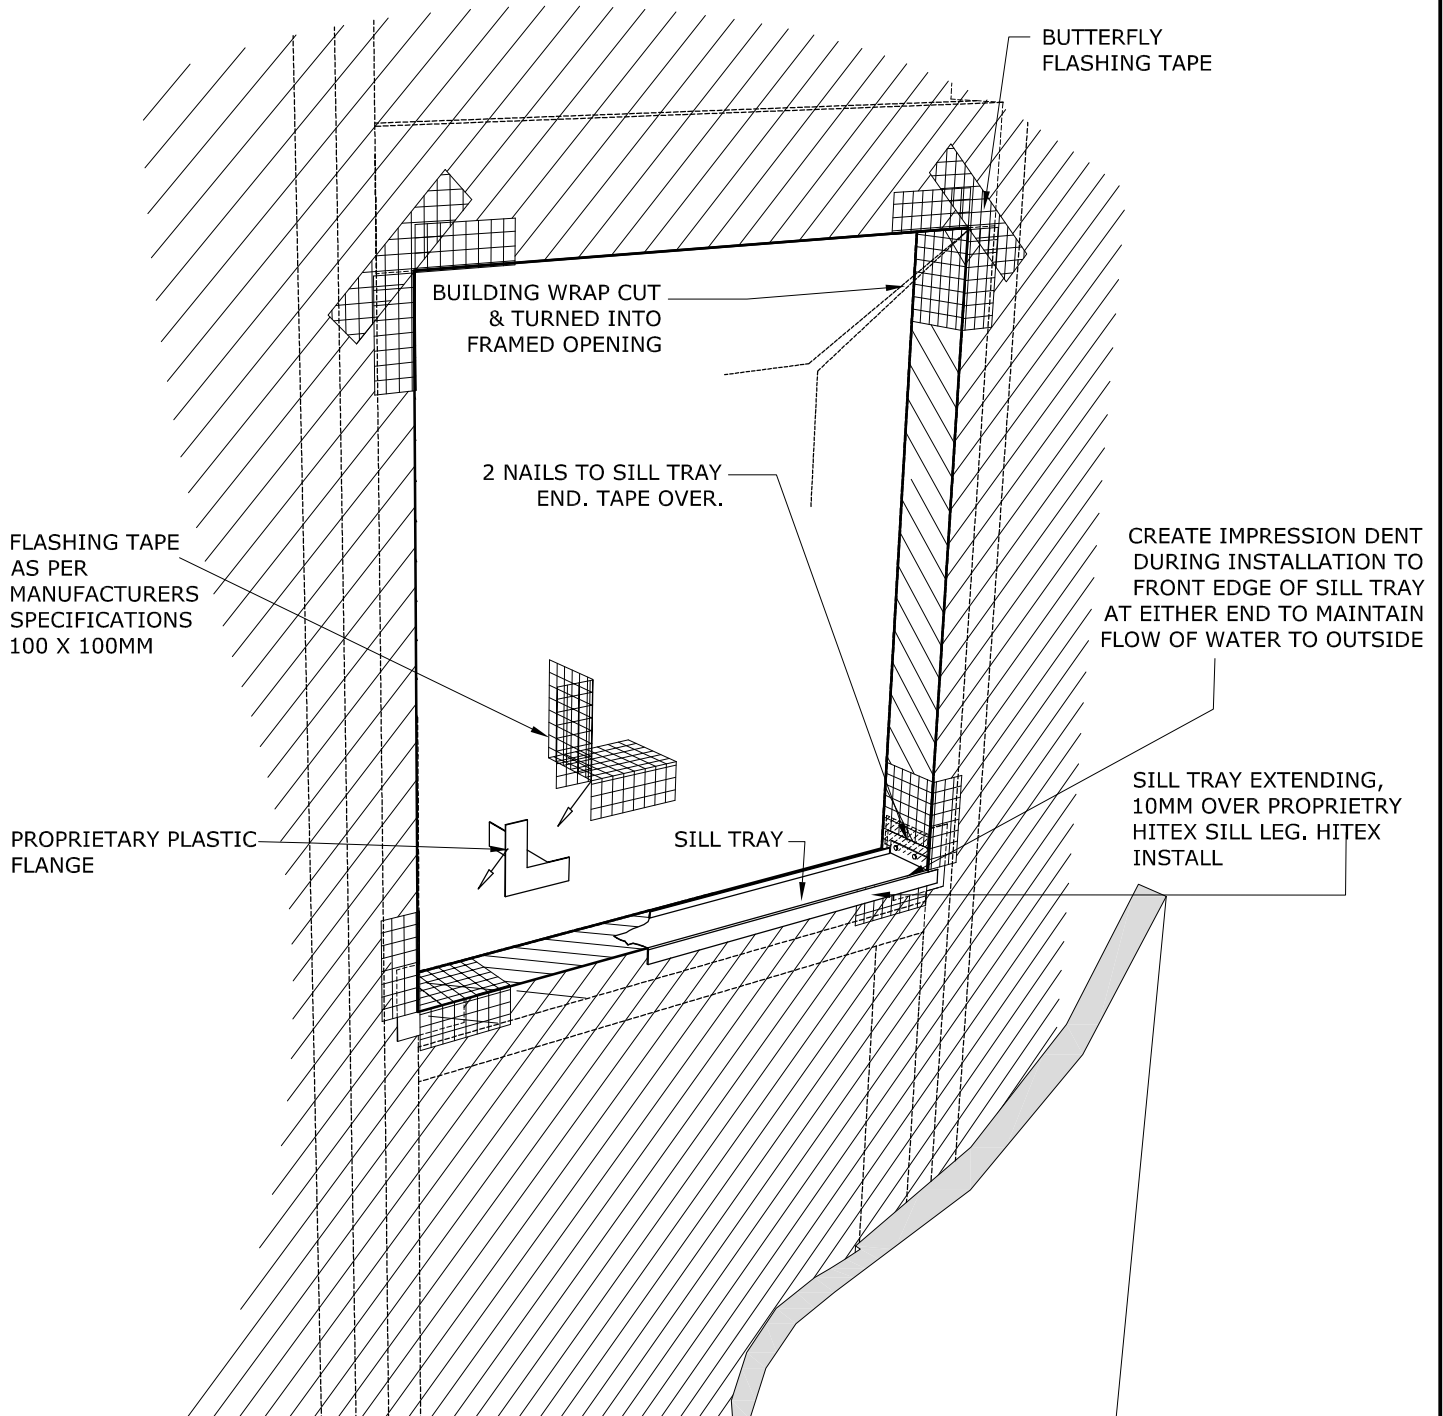

Please visit [www.hitex.co.nz](http://www.hitex.co.nz) for our latest drawings.