


PROVIDE NAILING WITHIN 80MM OF HITEX
BASELINE OVER ALL ROOFS

HITEX 50mm DIAMOND CAVITY OVER BREATHABLE BUILDING
PAPER OVER H1.2 TREATED TIMBER STRICTLY TO
MANUFACTURERS SPECIFICATION

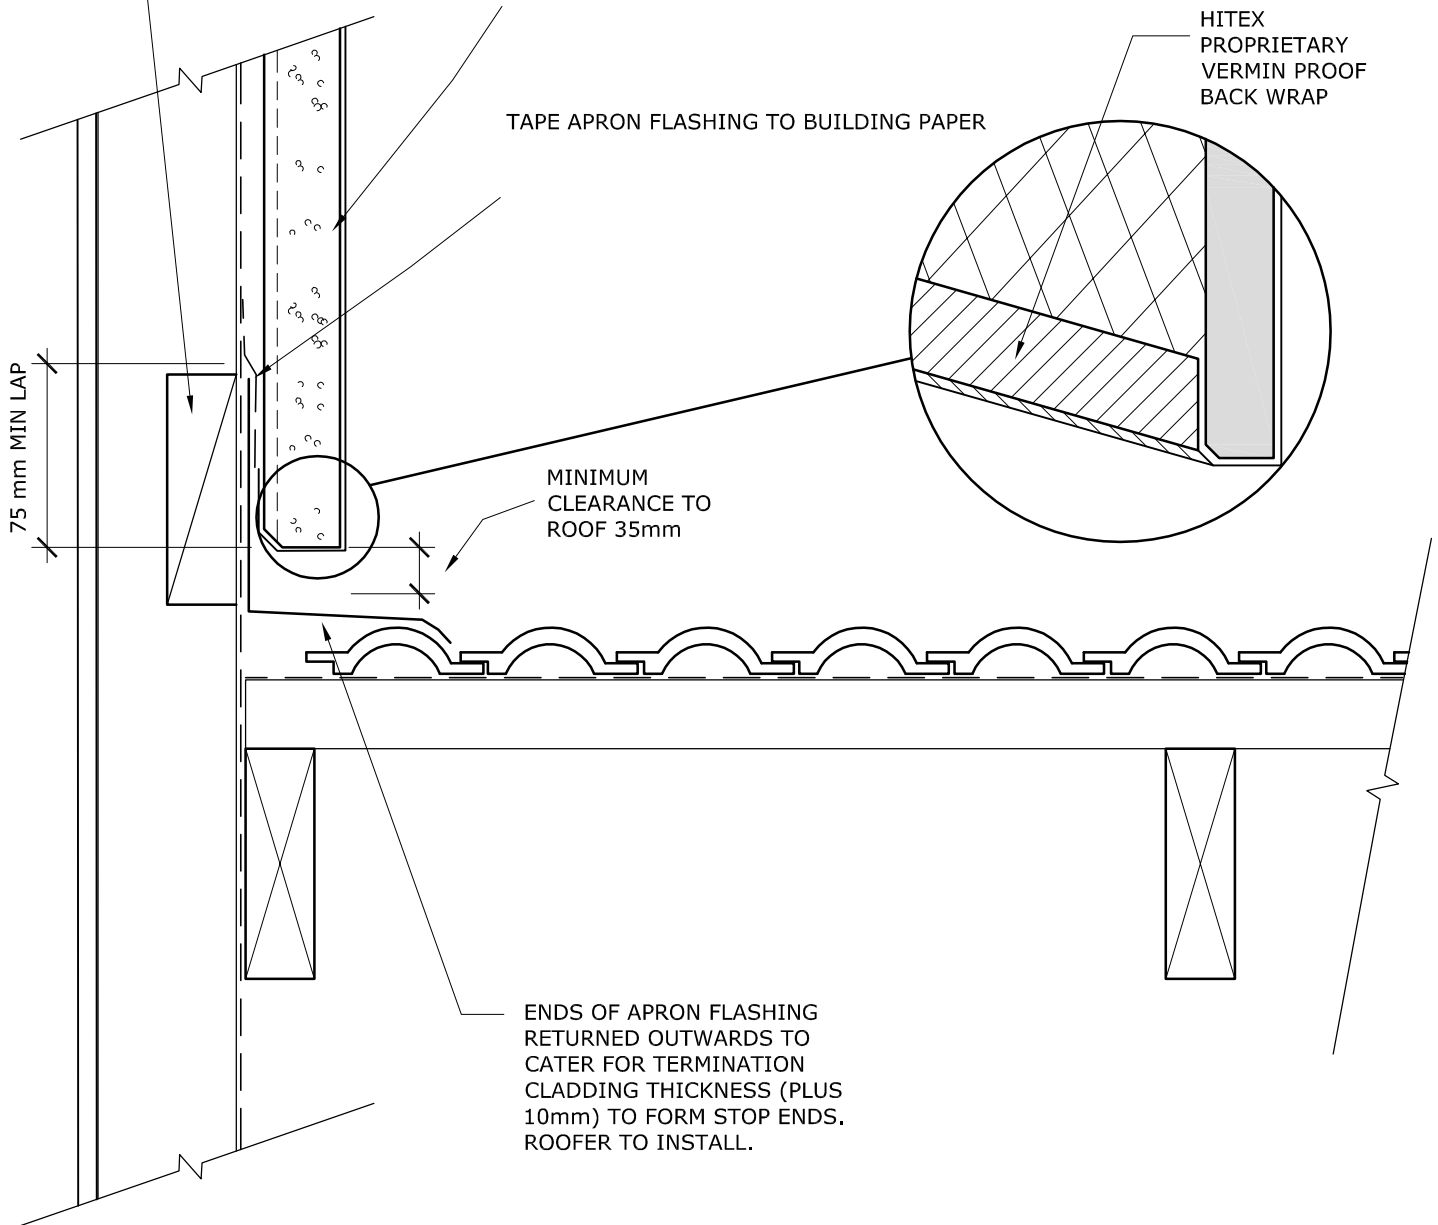

Please visit www.hitex.co.nz
for our latest drawings.